

NO.	DESCRIPTION	DATE
NO.	REVISION	DATE



Snake HIBERNACULUM

APPROVED BY		
NO.	NAME	DATE

TOP VIEW & CROSS SECTION

PROJECT NO: -
DRAWN BY: JC
CHECKED BY:
LAST UPDATED: 2010-11-12
SCALE: NTS
DRAWING #:

SK-1

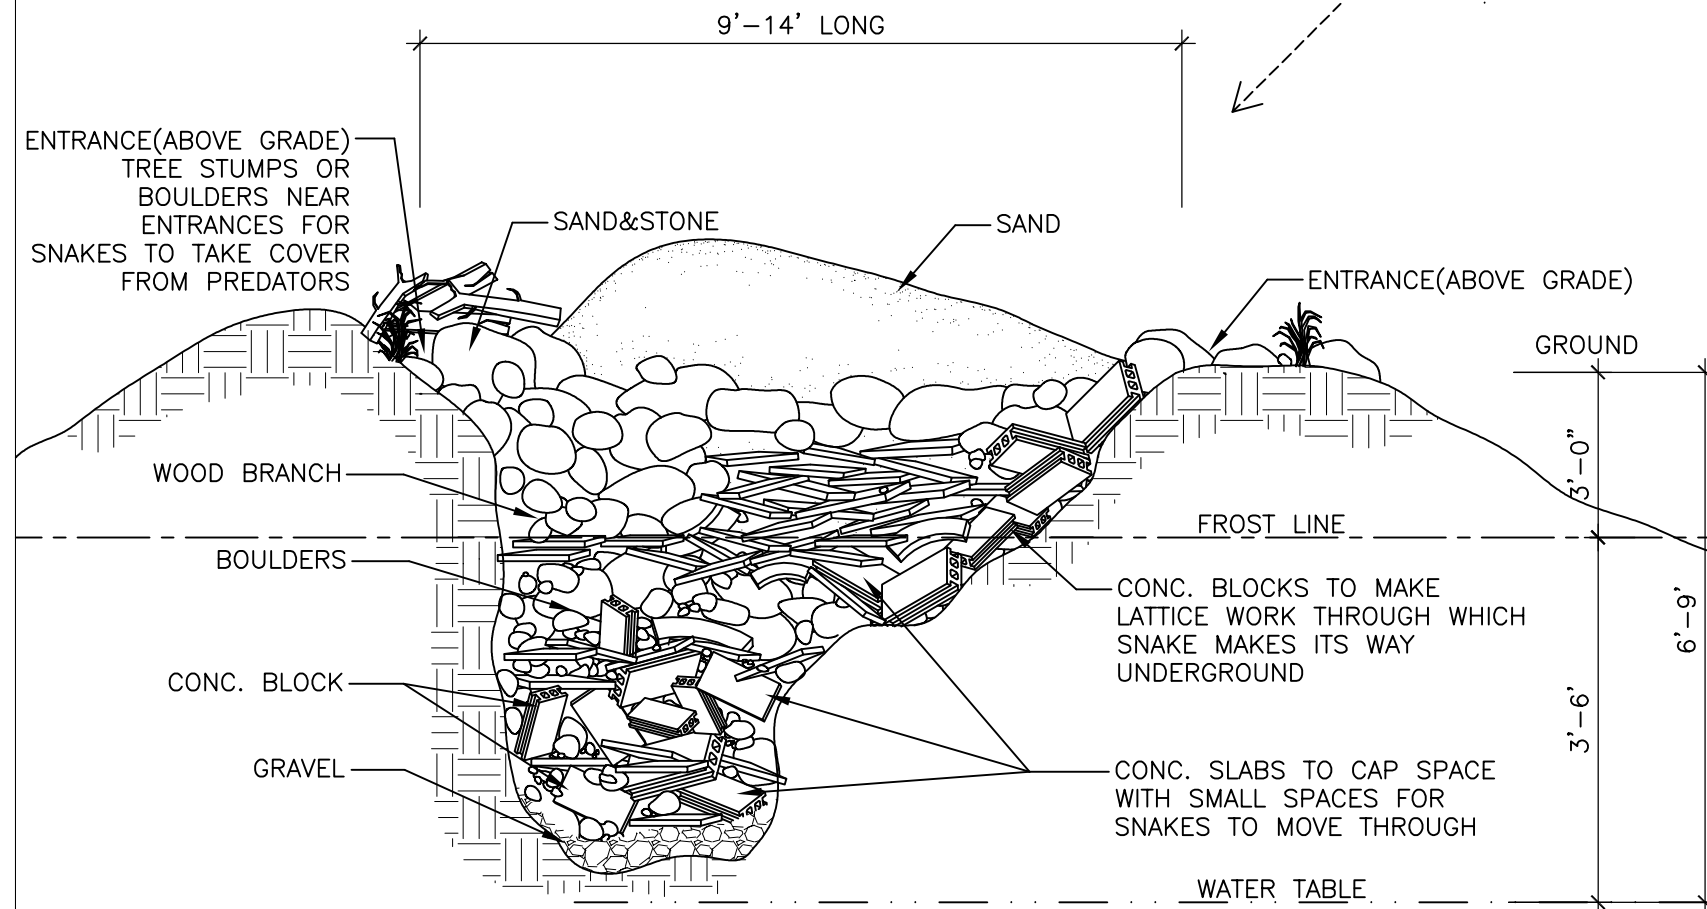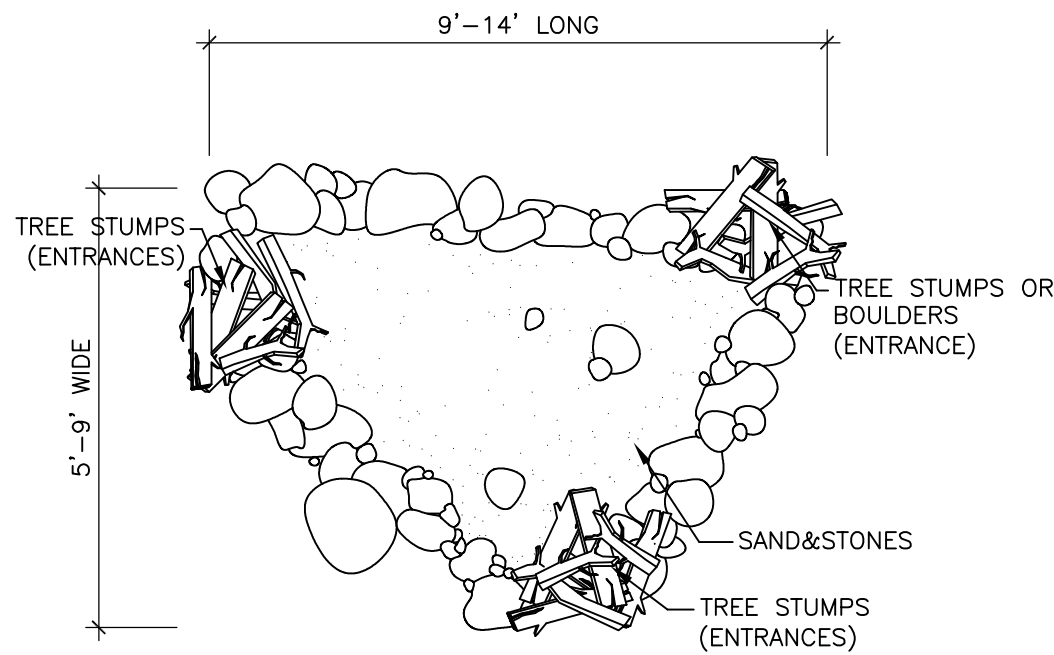

1 TOP VIEW
SCALE : NTS

2 CROSS SECTION
SCALE : NTS